


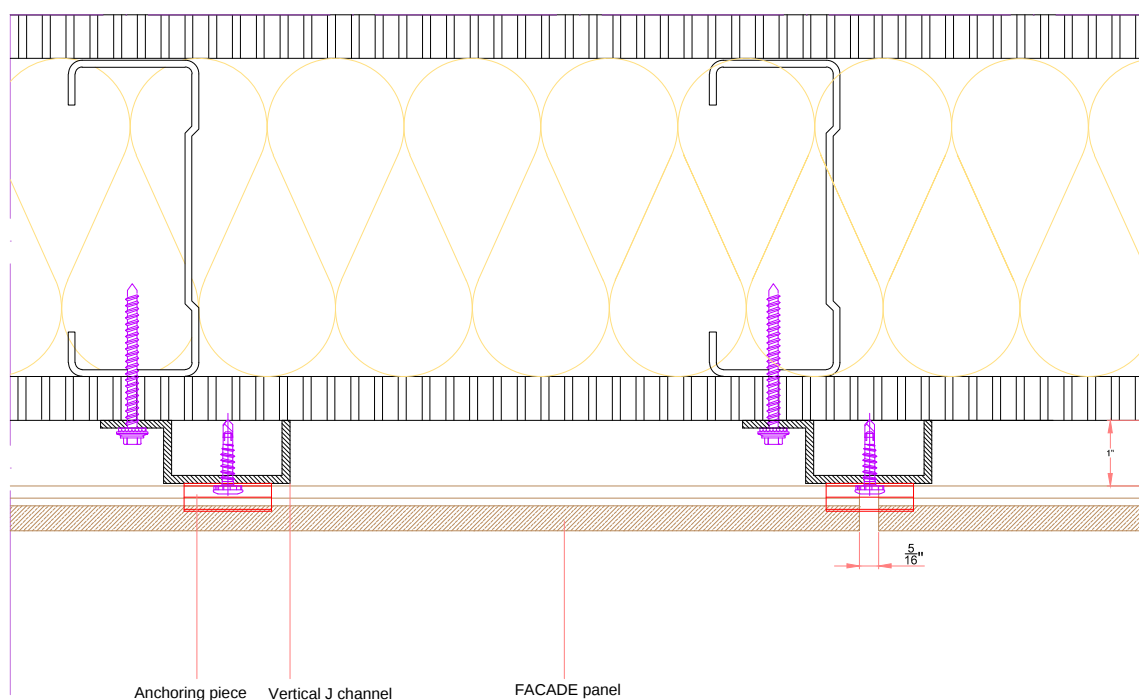

Producto / Product:
Parklex®Facade

Nº Plano / Plan #:
EXT-FAC-FF

Escala / Scale:
1:5

Cotas en / Measures in:
Inch


Formato / Size:
A4

Fecha / Date:
03.06.2015

Plano / Plan:

Vertical joint detail with metallic profiles.

Pág./
Page **01**

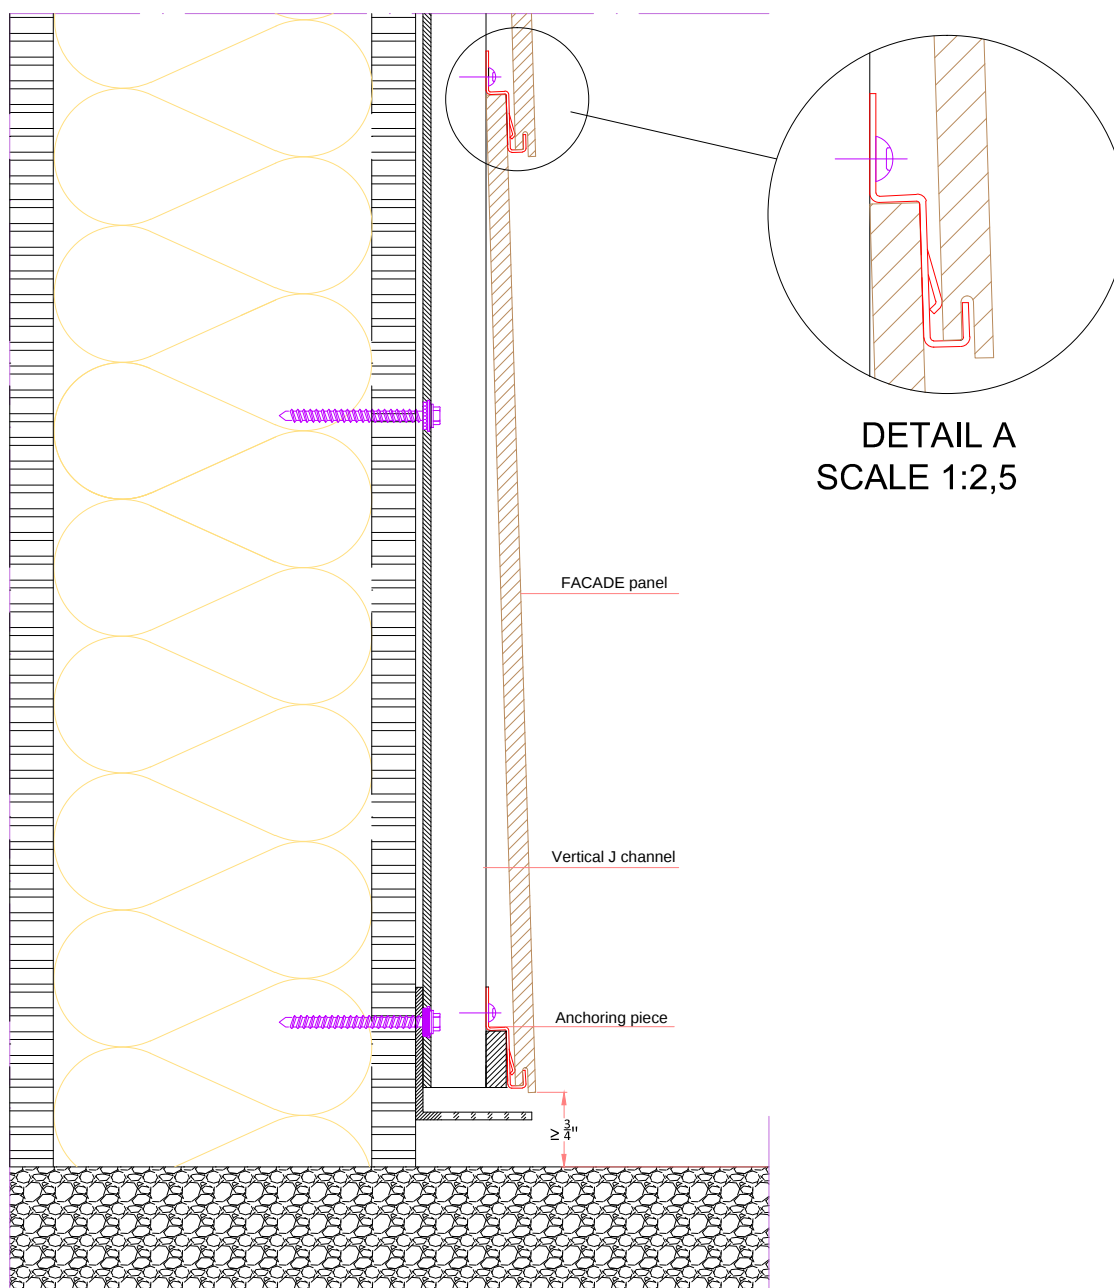

Producto / Product:
Parklex®Facade

Nº Plano / Plan #:
EXT-FAC-FF

Escala / Scale:

Cotas en / Measures in:
Inch


Formato / Size:
A4

Fecha / Date:
03.06.2015

Plano / Plan:

Base ventilation detail with metallic profiles.

Pág./
Page **02**

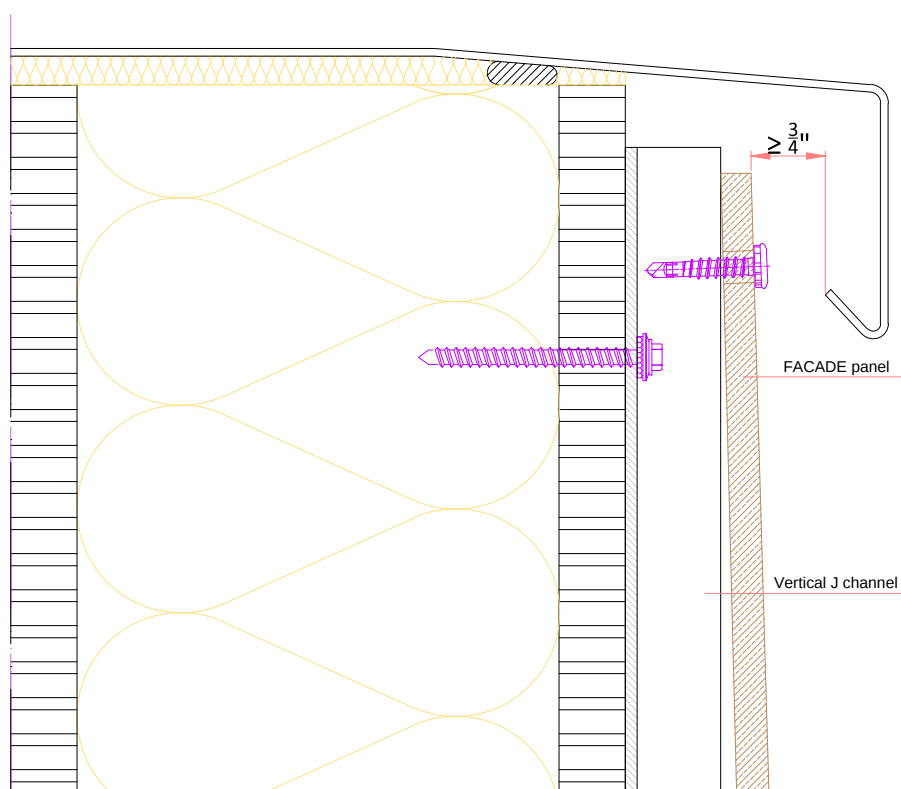

Producto / Product:
Parklex®Facade

Nº Plano / Plan #:
EXT-FAC-FF

Escala / Scale:

Cotas en / Measures in:
Inch


Formato / Size:
A4

Fecha / Date:
03.06.2015


Plano / Plan:

Head ventilation detail with metallic profiles.

Pág./
Page **03**

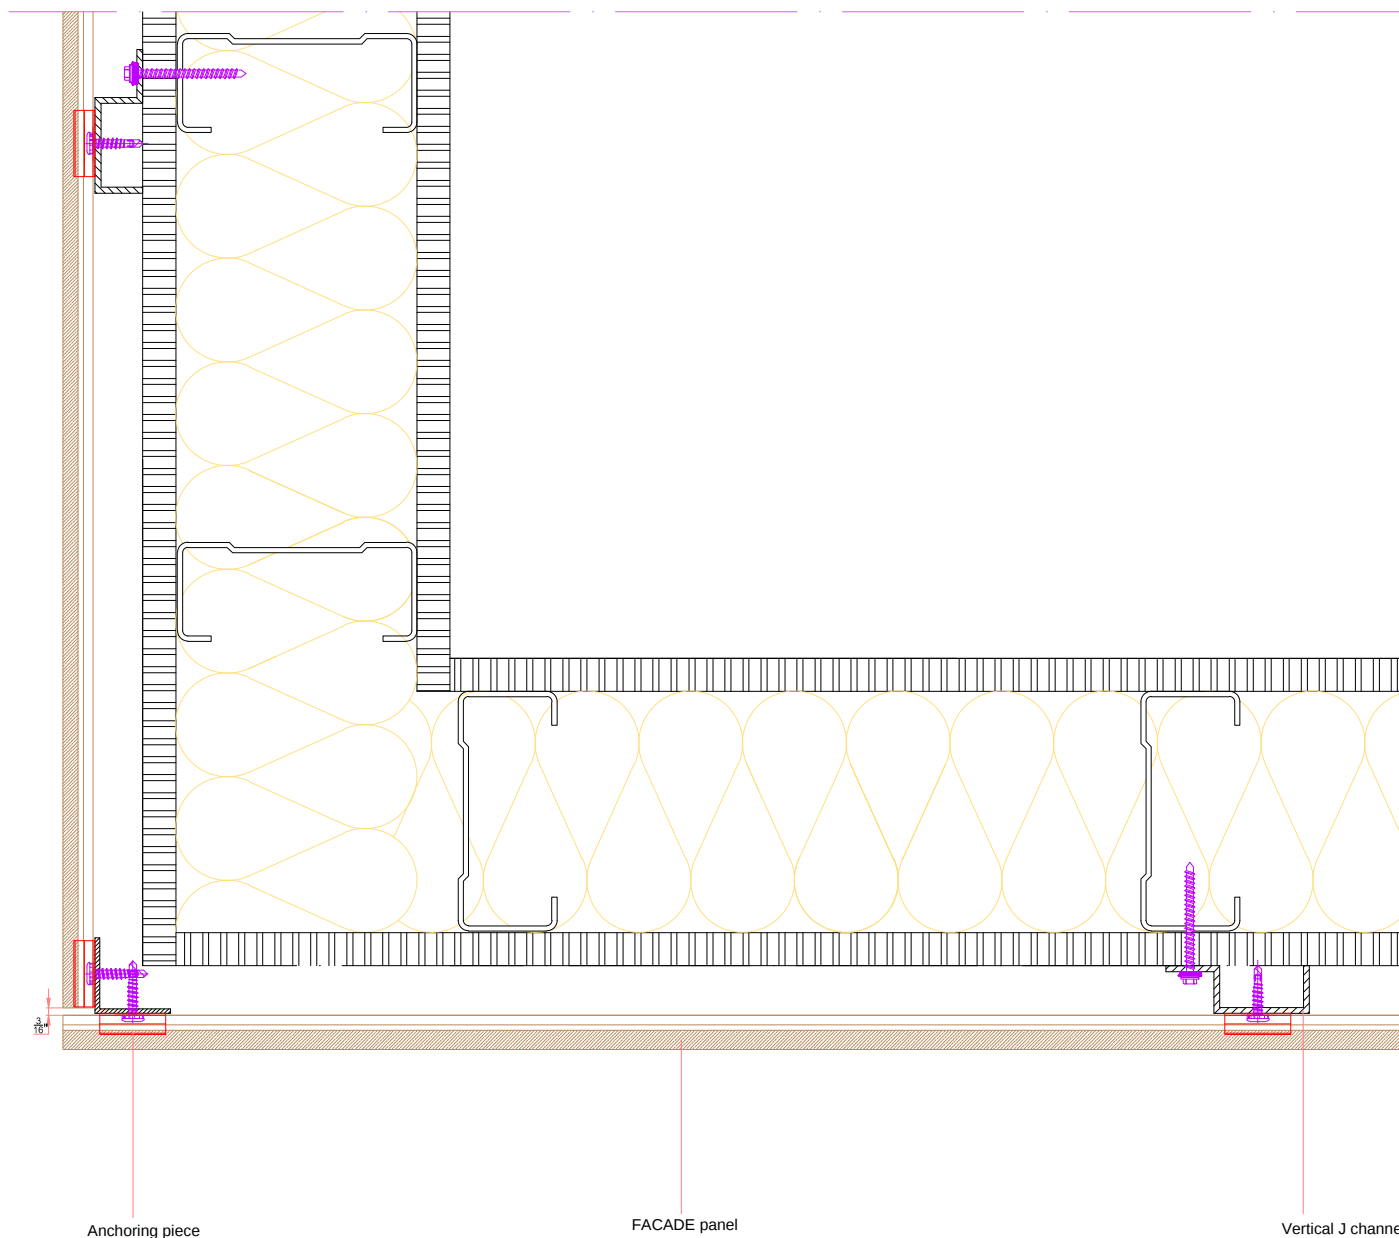

Producto / Product: Parklex® Facade	N° Plano / Plan #: EXT-FAC-FF	Escala / Scale: 	Cotas en / Measures in: Inch	Formato / Size: A4	Fecha / Date: 03.06.2015
Plano / Plan: Outside corner detail with metallic profiles.					Pág./ Page 04

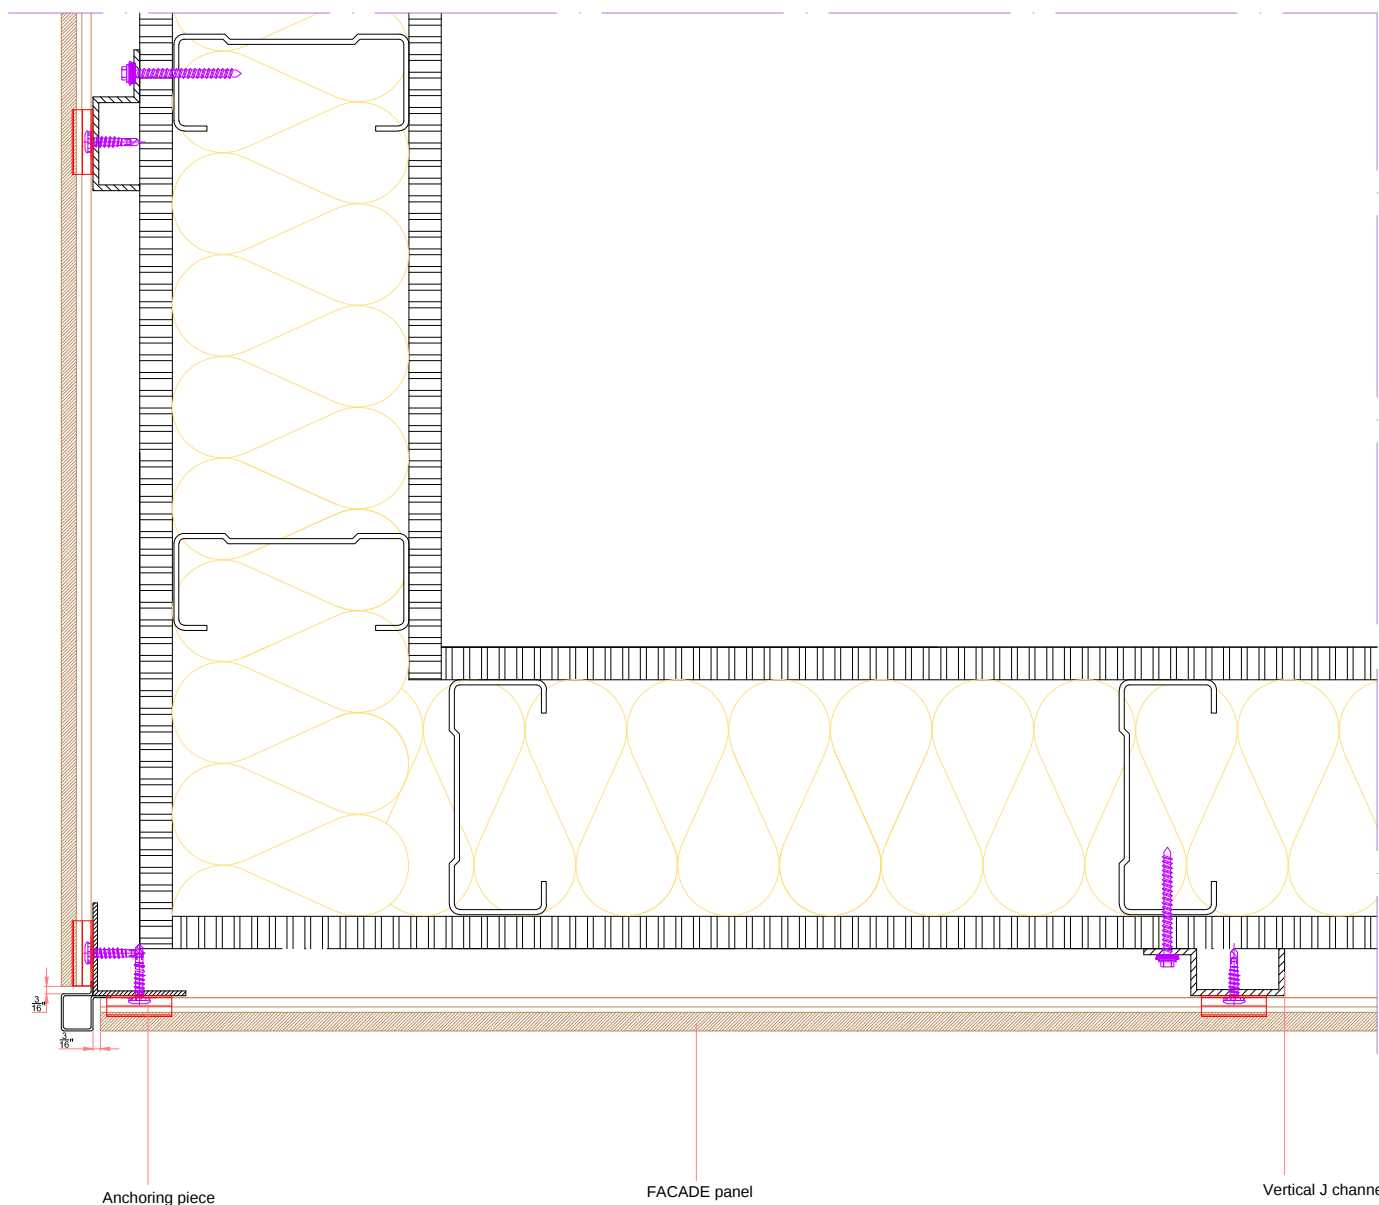

Producto / Product:
Parklex® Facade

Nº Plano / Plan #:
EXT-FAC-FF

Escala / Scale:

Cotas en / Measures in:
Inch


Formato / Size:
A4

Fecha / Date:
03.06.2015

Plano / Plan:

Outside corner detail with decorative elements and metallic profiles.

Pág./
Page **04**

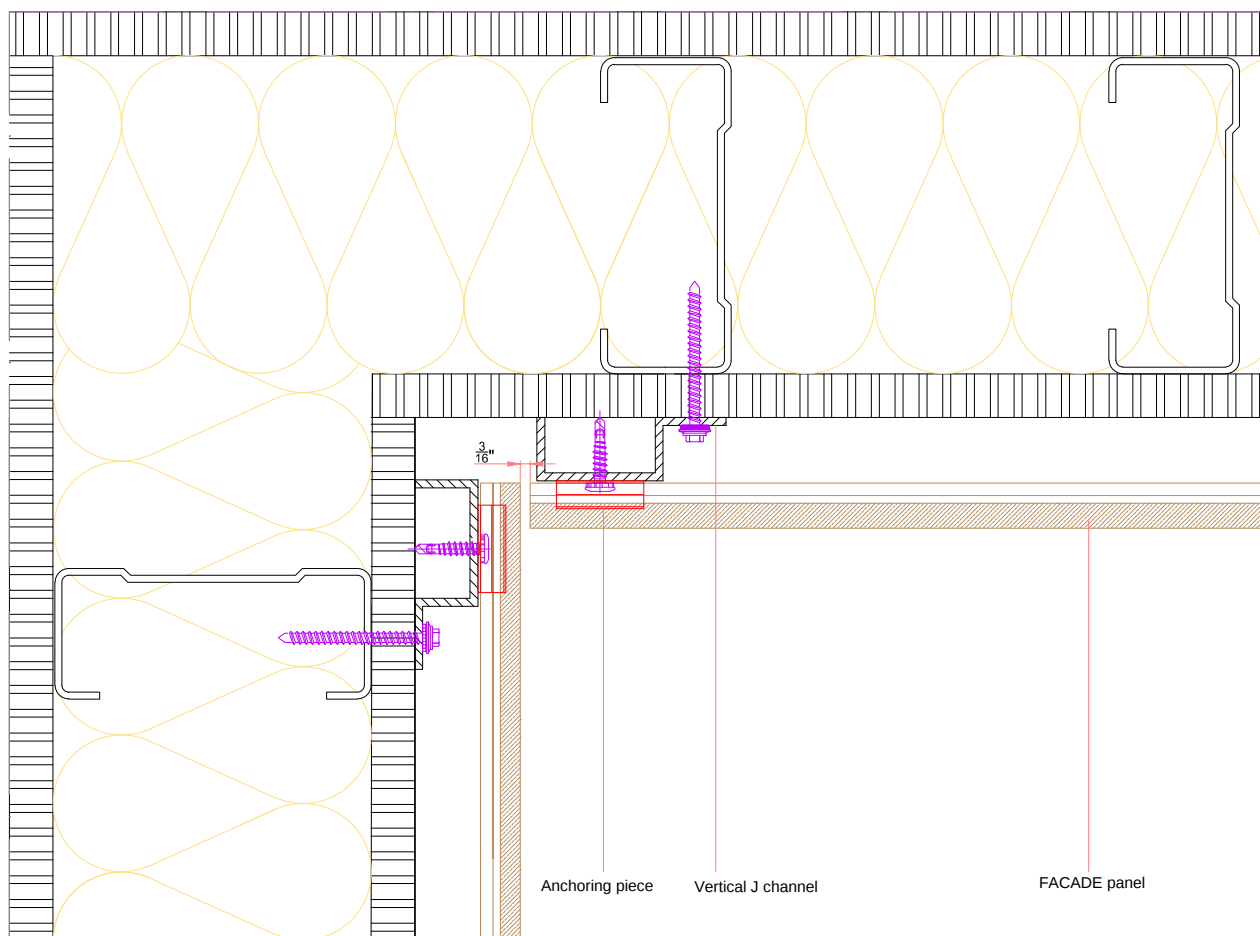

Producto / Product:
Parklex® Facade

Nº Plano / Plan #:
EXT-FAC-FF

Escala / Scale:

Cotas en / Measures in:
Inch


Formato / Size:
A4

Fecha / Date:
03.06.2015

Plano / Plan:

Internal corner detail with metallic profiles.

Pág./
Page **05**

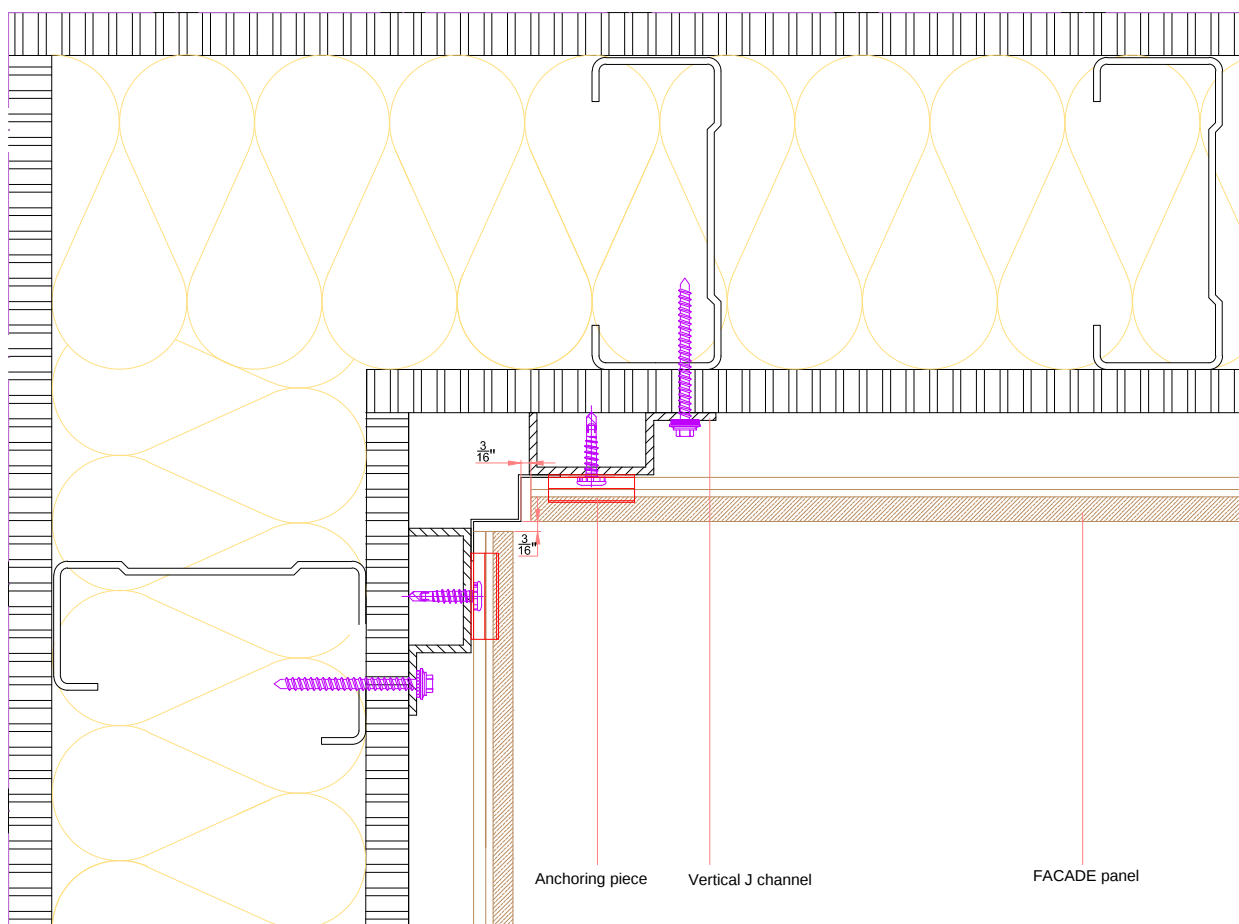

Producto / Product:
Parklex® Facade

Nº Plano / Plan #:
EXT-FAC-FF

Escala / Scale:

Cotas en / Measures in:
Inch


Formato / Size:
A4

Fecha / Date:
03.06.2015

Plano / Plan:

Internal corner detail with decorative corner elements with metallic profiles.

Pág./
Page **05**

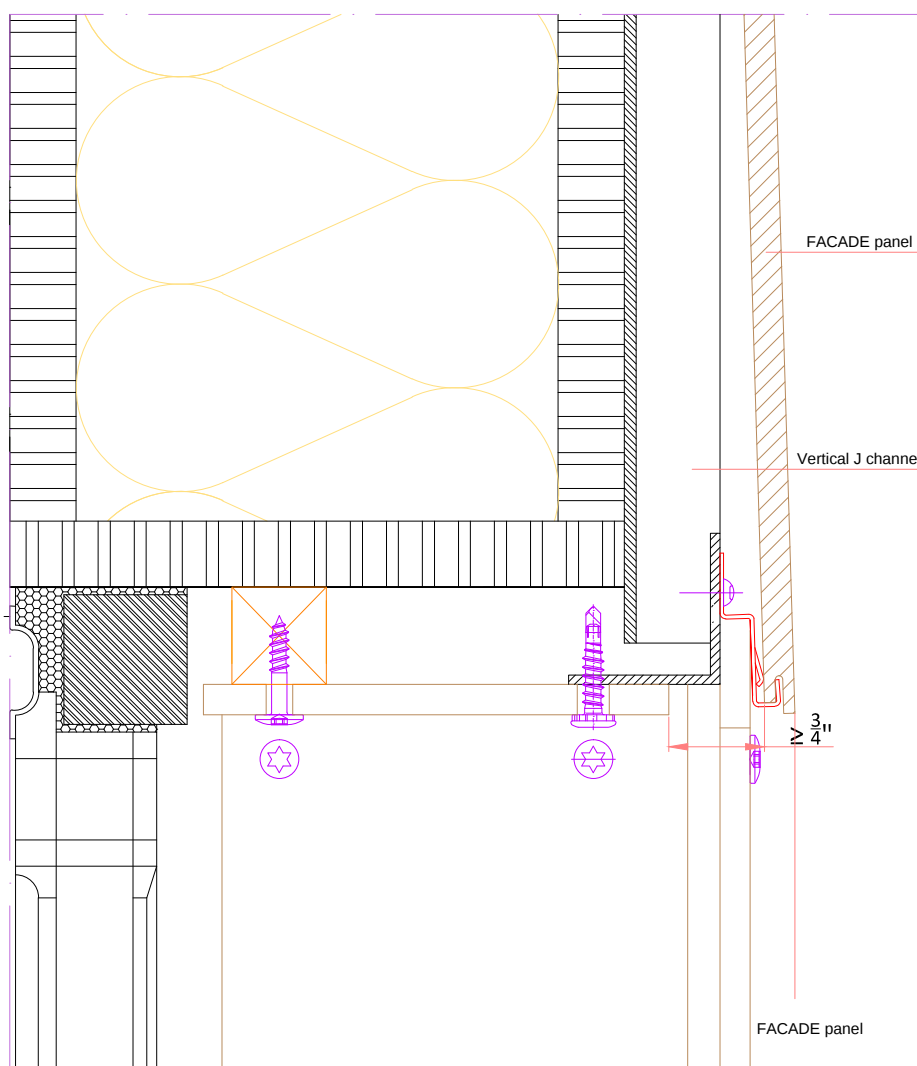

Producto / Product:
Parklex®Facade

Nº Plano / Plan #:
EXT-FAC-FF

Escala / Scale:

Cotas en / Measures in:
Inch


Formato / Size:
A4

Fecha / Date:
03.06.2015

Plano / Plan:

Window detail with metallic profiles.

Pág./
Page **06**

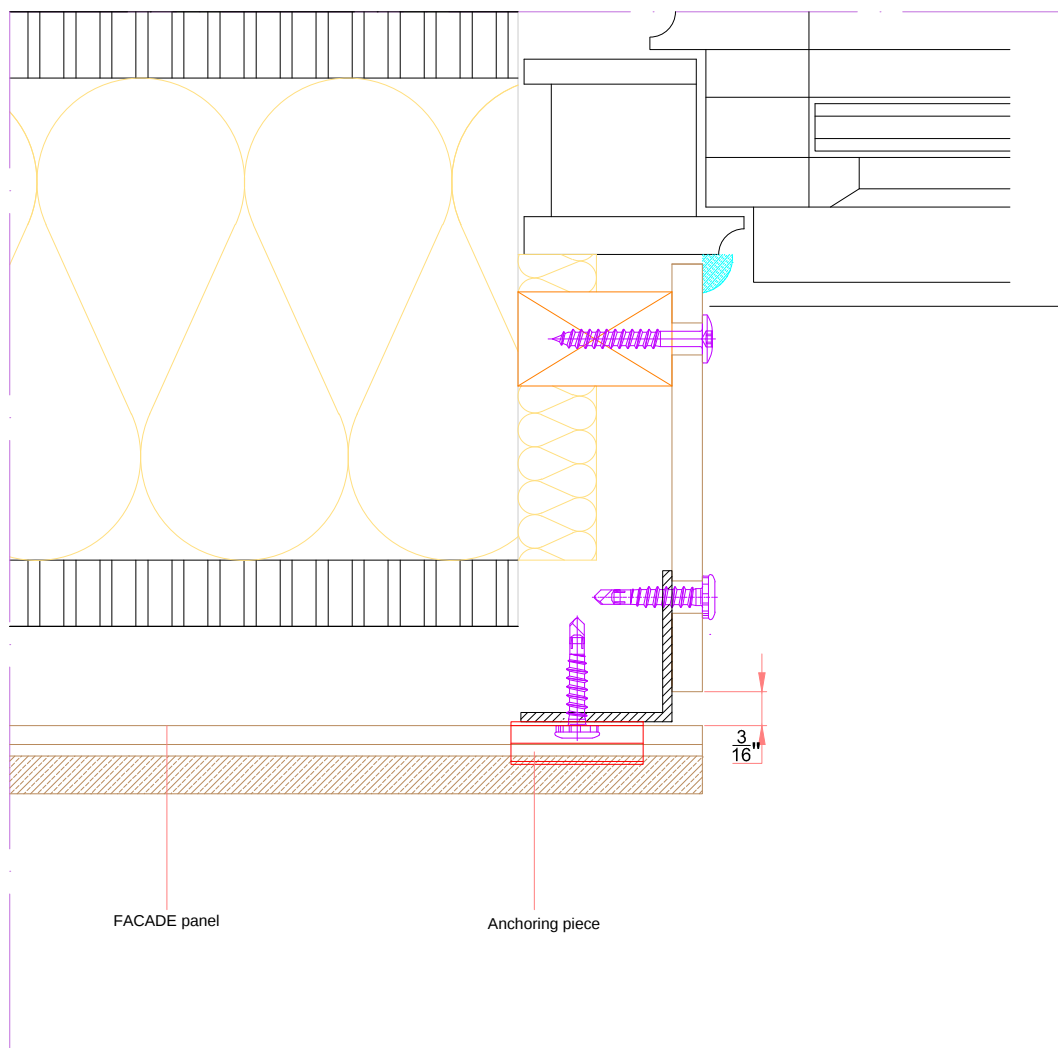

Producto / Product:
Parklex®Facade

Nº Plano / Plan #:
EXT-FAC-FF

Escala / Scale:

Cotas en / Measures in:
Inch


Formato / Size:
A4

Fecha / Date:
03.06.2015

Plano / Plan:

Window detail with metallic profiles.

Pág./
Page **07**

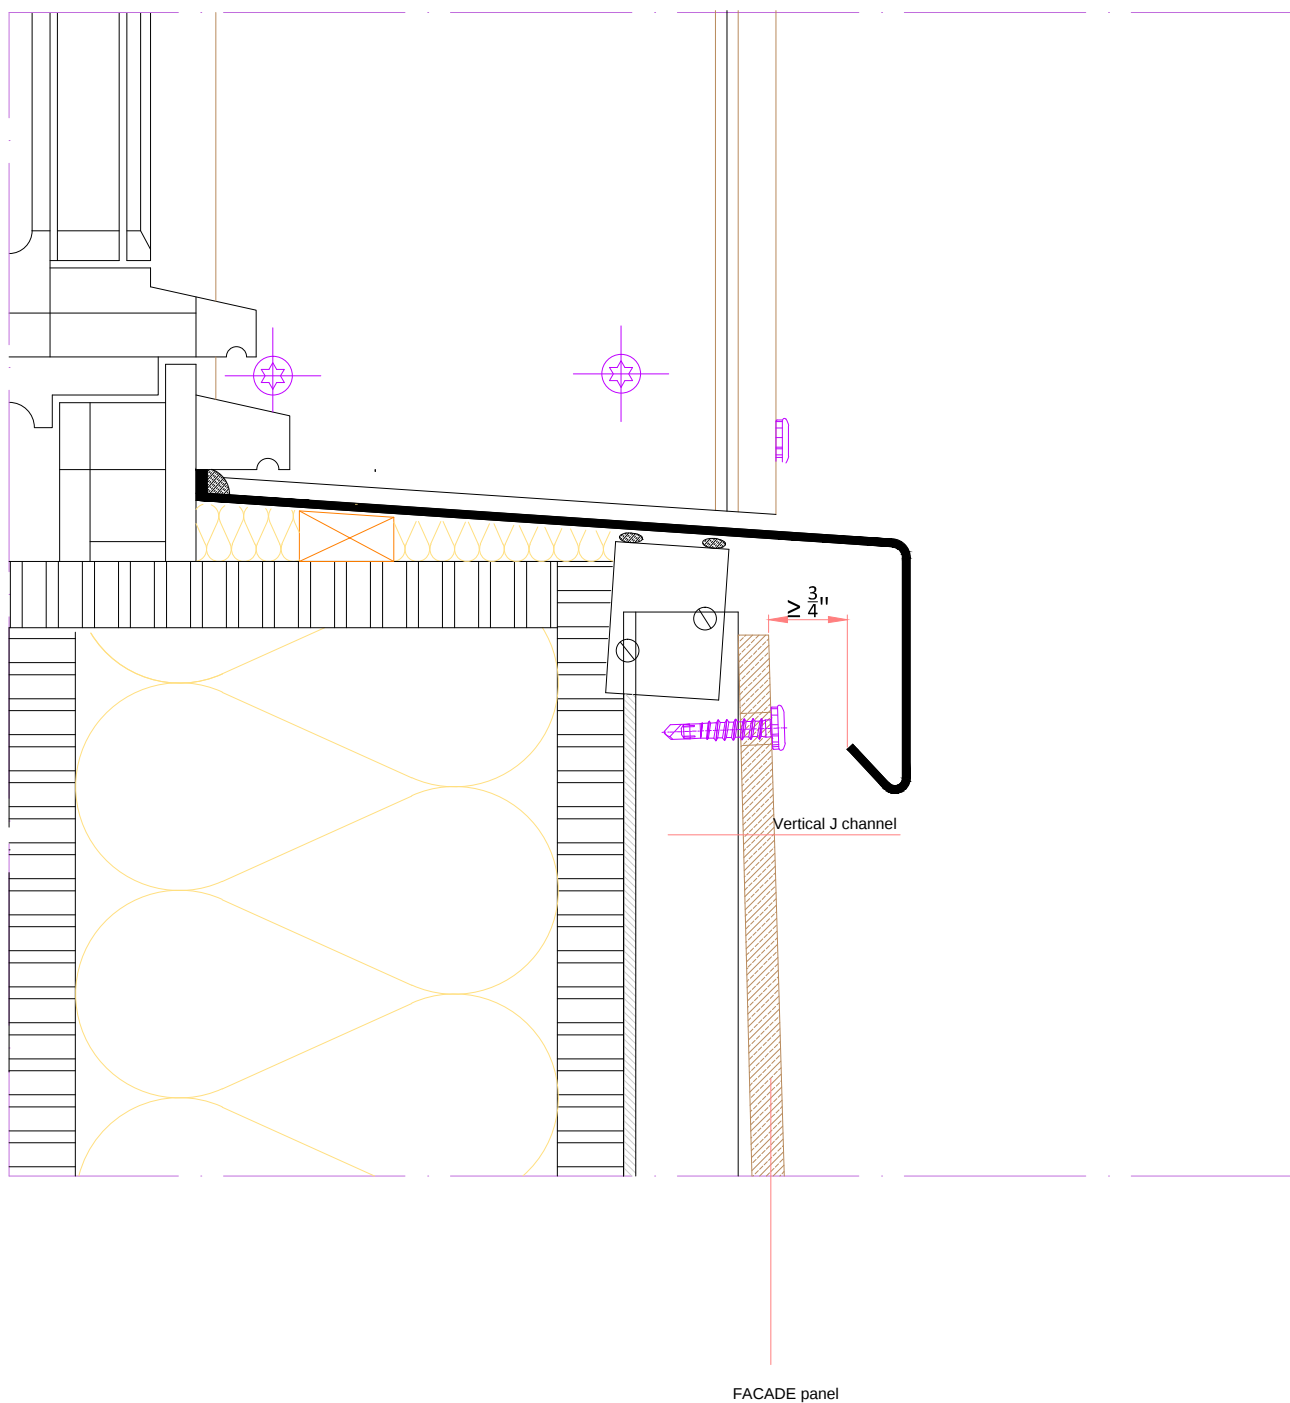

Producto / Product:
Parklex®Facade

Nº Plano / Plan #:
EXT-FAC-FF

Escala / Scale:
1:5

Cotas en / Measures in:
Inch

Formato / Size:
A4

Fecha / Date:
03.06.2015

Plano / Plan:

Vertical joint detail with metallic profiles.

Pág./
Page **08**